




① RJ4-UTILITY TERMINATION INSTALL DETAIL
NOT TO SCALE

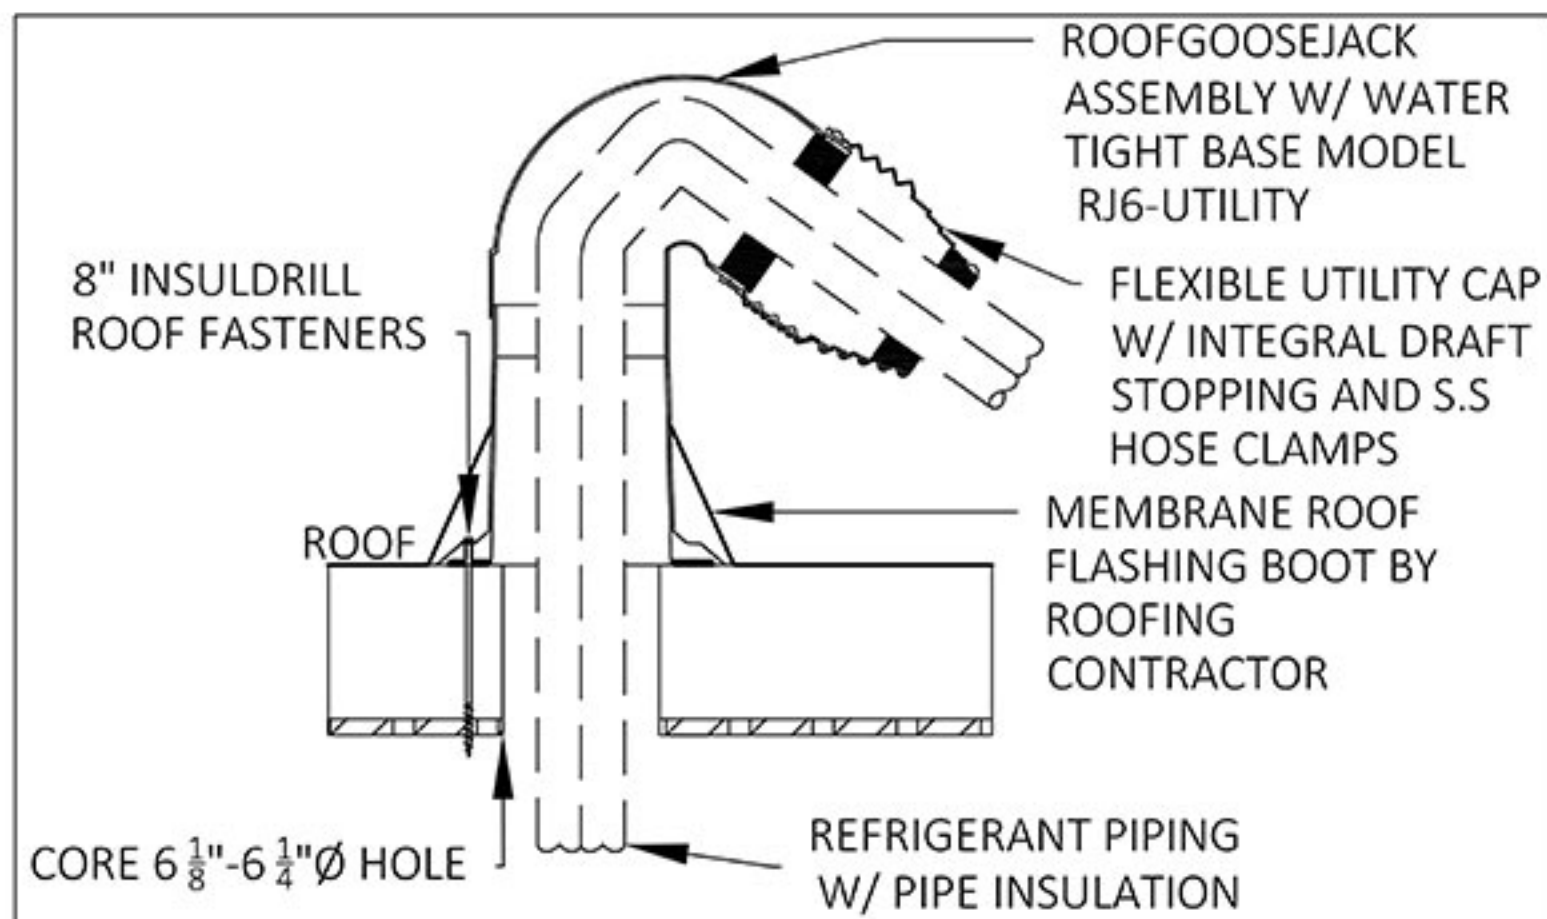


② RJ6-UTILITY TERMINATION INSTALL DETAIL
NOT TO SCALE

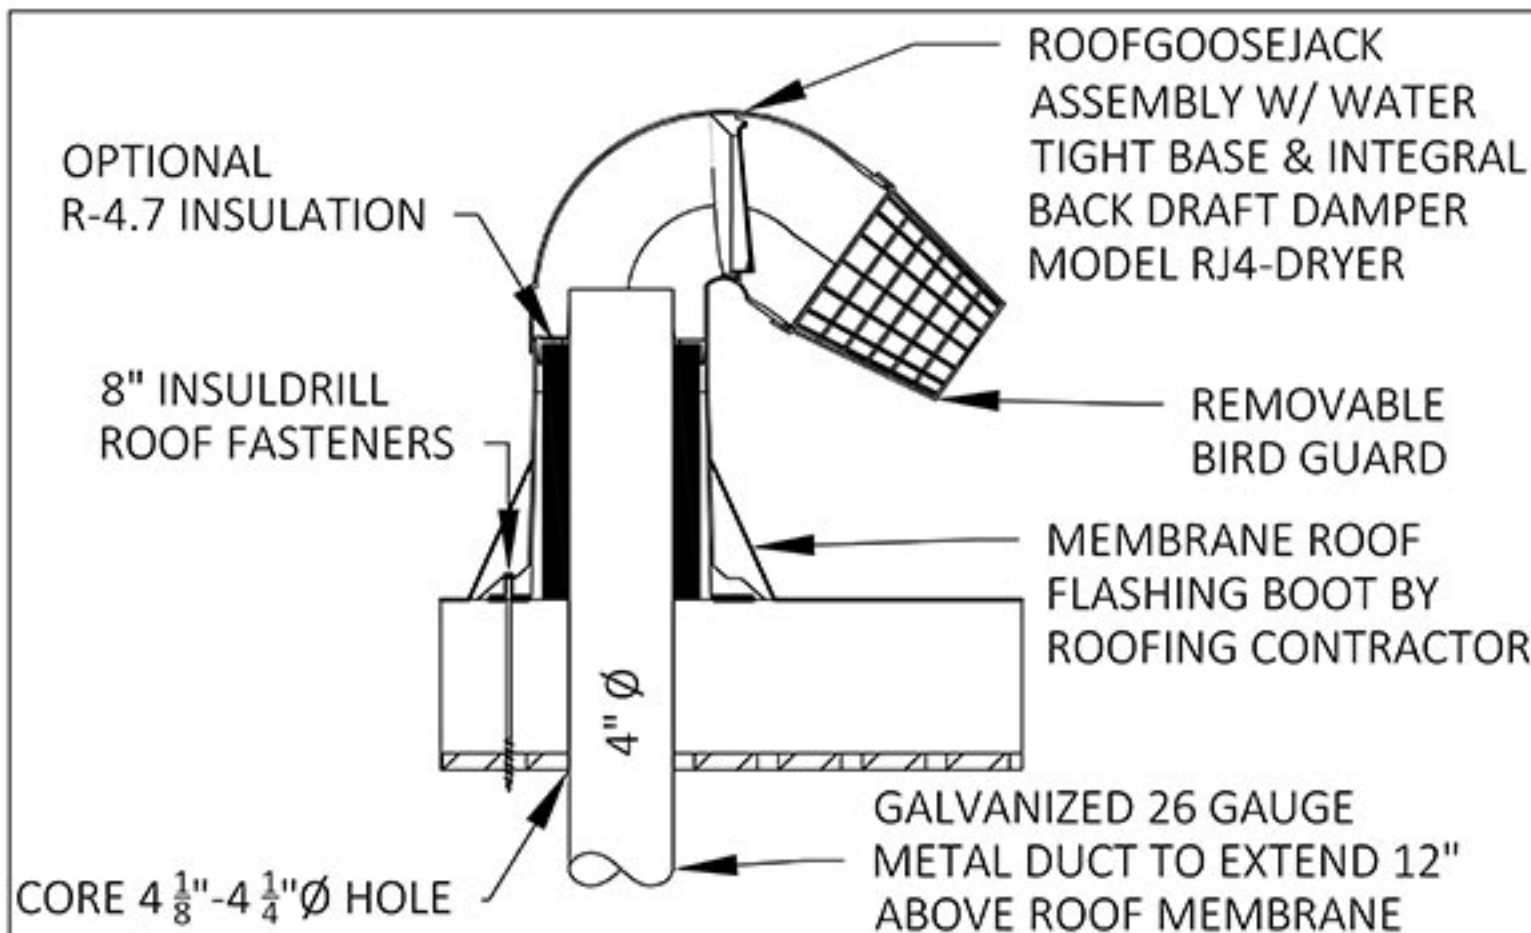


④ RJ4-DRYER TERMINATION INSTALL DETAIL
NOT TO SCALE

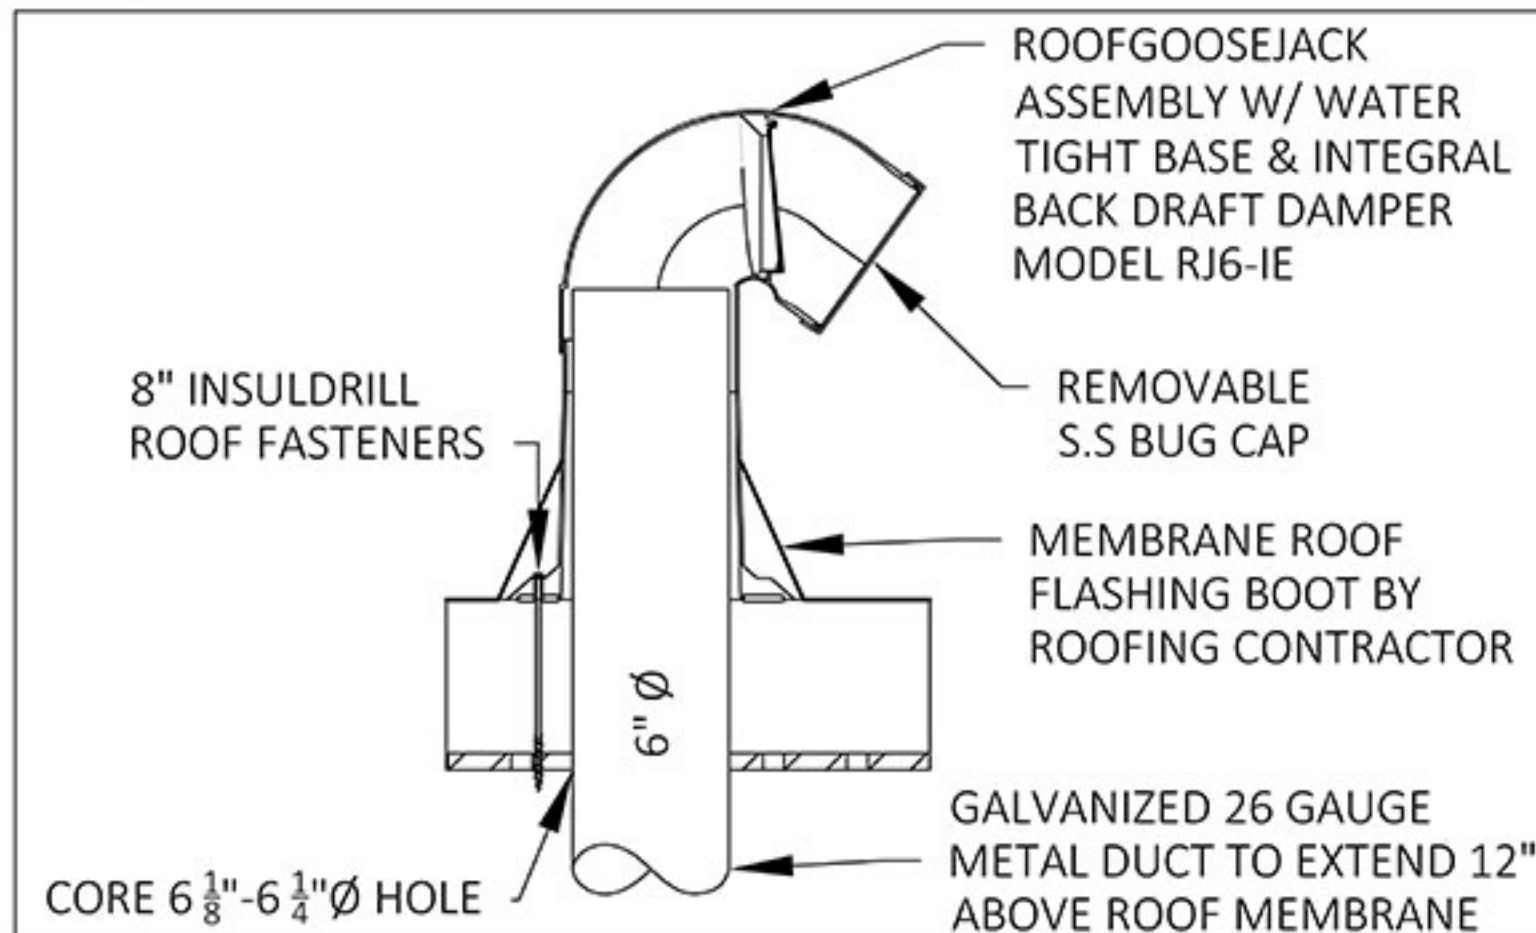

⑤ RJ6-IE TERMINATION INSTALL DETAIL
NOT TO SCALE

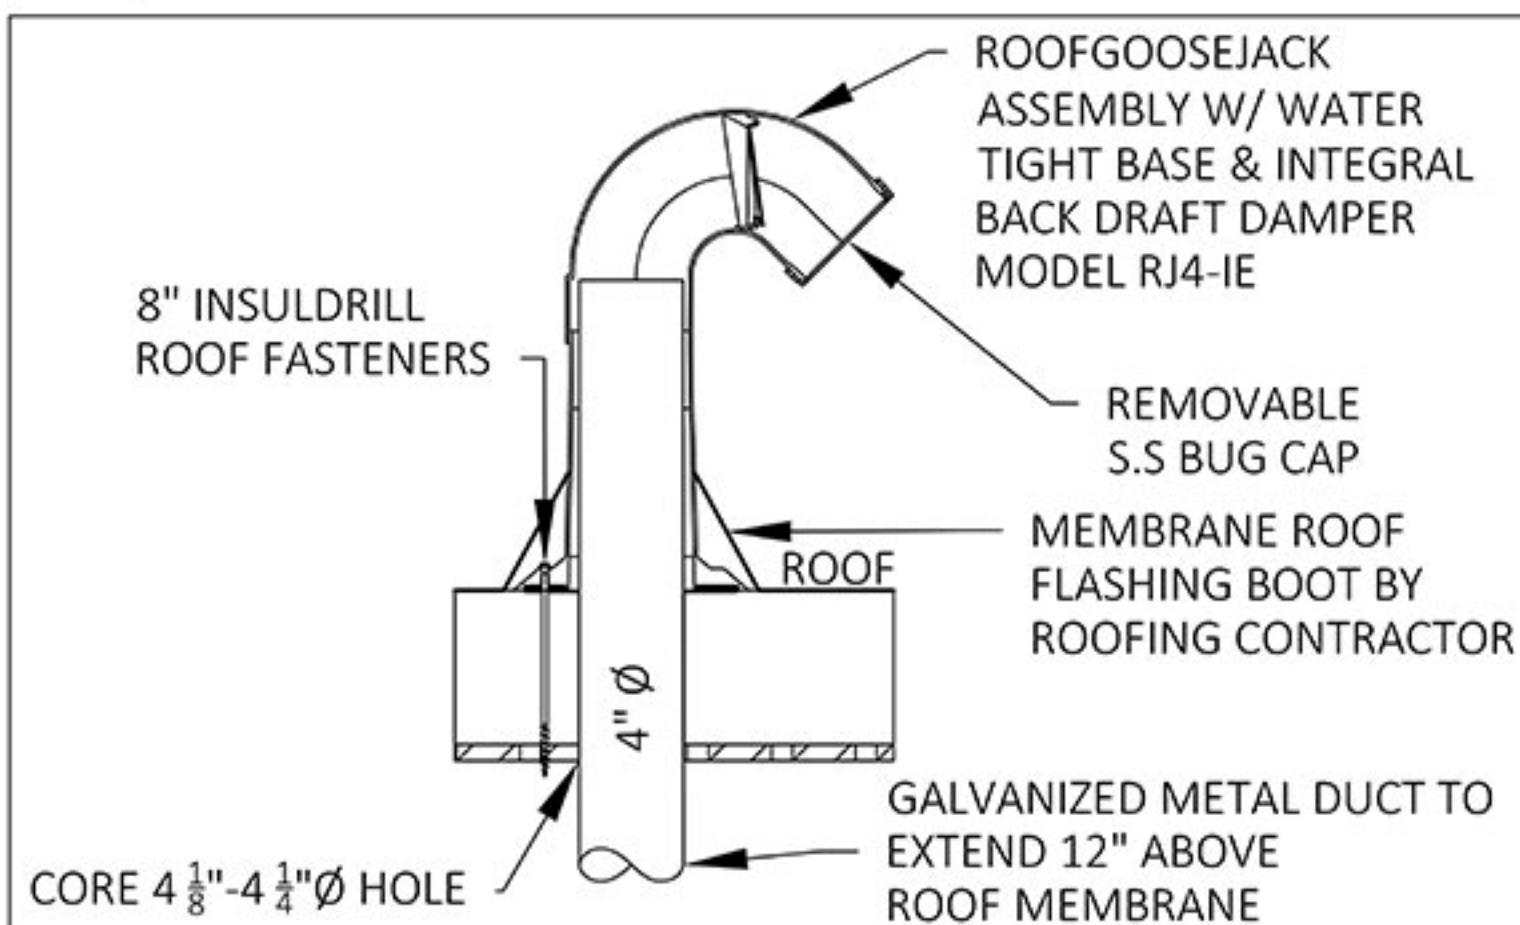

③ RJ4-IE TERMINATION INSTALL DETAIL
NOT TO SCALE

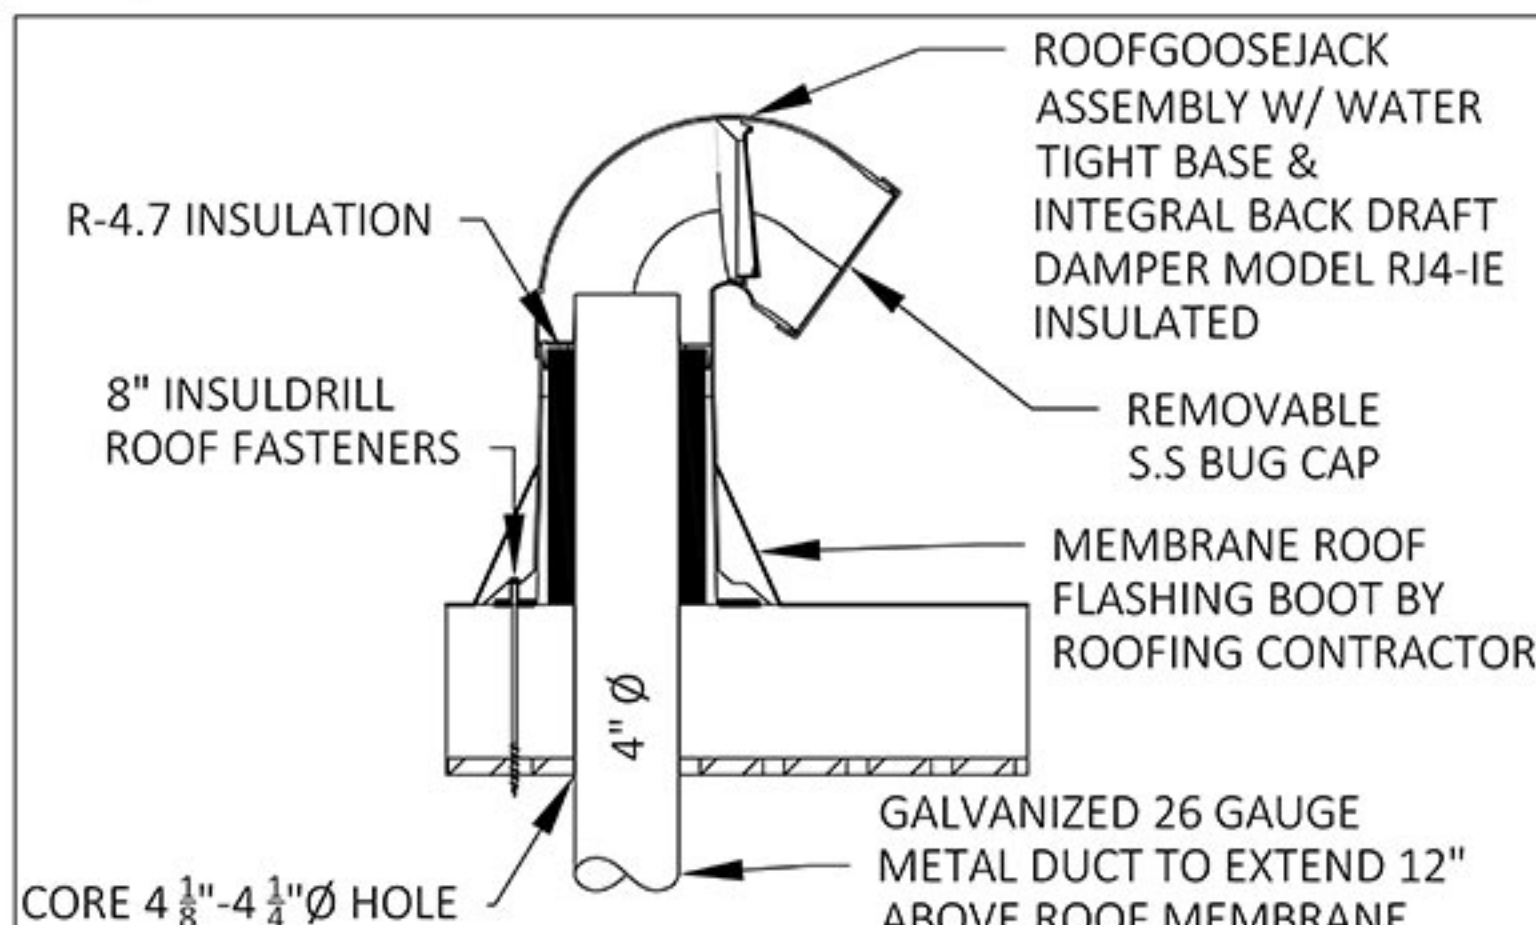

⑥ RJ4-IE INSULATED TERMINATION INSTALL DETAIL
NOT TO SCALE

